


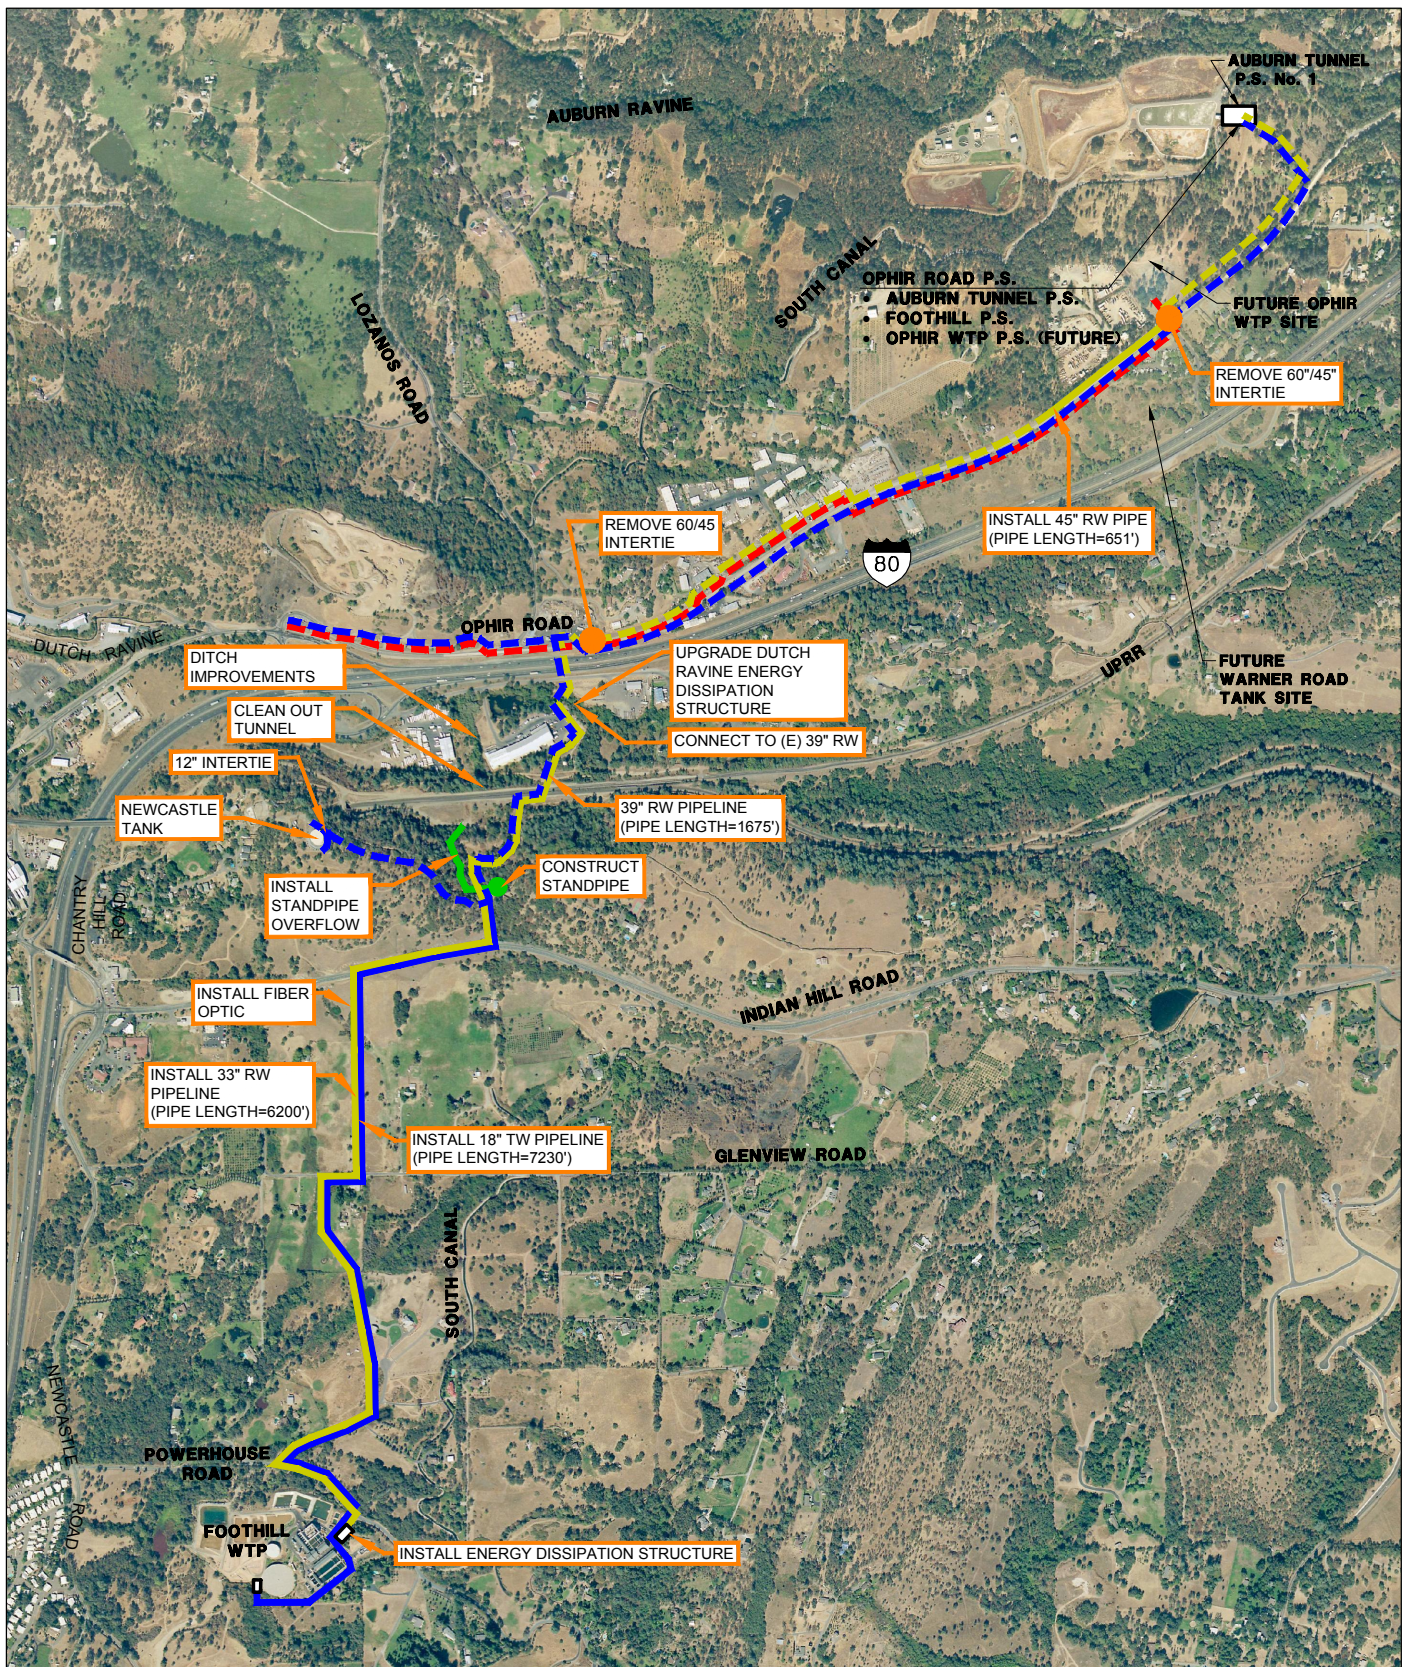

LEGEND

- 18-INCH TREATED WATER
- 60-INCH TREATED WATER
- FOOTHILL RAW WATER PIPELINE
- OVERFLOW PIPELINE
- - - EXISTING 18-INCH TREATED WATER
- - - EXISTING 60-INCH TREATED/RAW WATER
- - - EXISTING 45-INCH RAW WATER

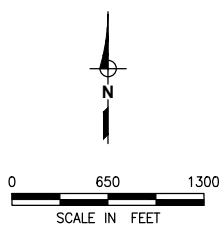


Figure 3
Foothill Raw Water
Supply Phase 2 Project
Components
 Placer County Water Agency
 FRWP-Phase 2